


S:\ArcView\DS_CANAL_EXHIBIT_8X11.MXD

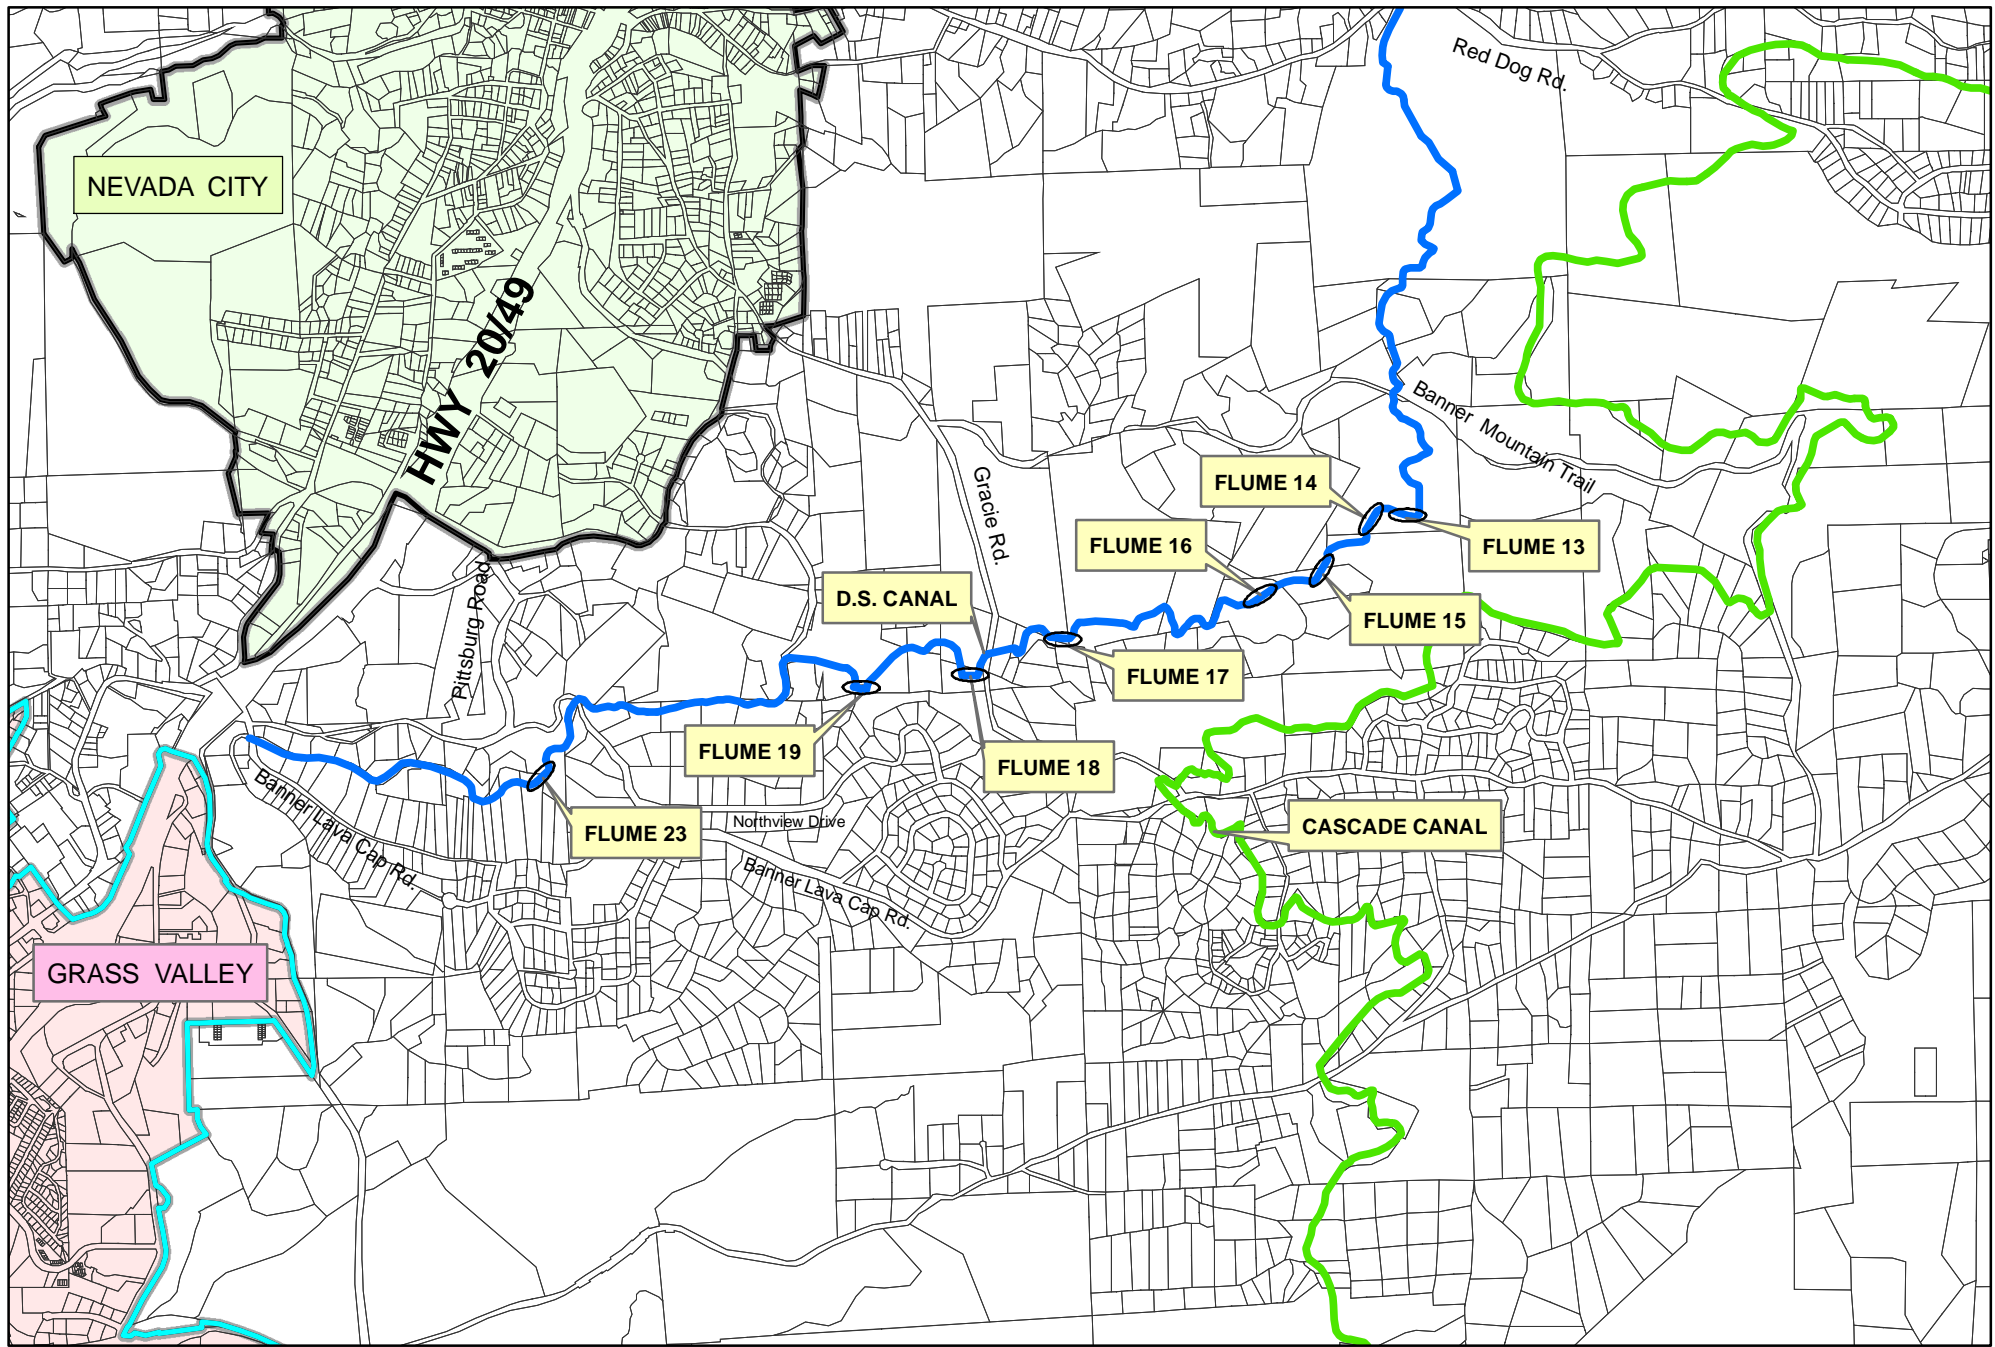

NEVADA IRRIGATION DISTRICT

NEVADA COUNTY -- PLACER COUNTY
GRASS VALLEY, CALIFORNIA

Job Title: **DS CANAL FLUME REPLACEMENT PROJECT**

Drawn By: C. HOLMAN

Date: 5-16-07

Scale: 1" = 2000'

Sheet: 1 of 1