

Staff Report

for the Engineering Committee Meeting of December 10, 2019

TO: Engineering Committee Members

FROM: Chip Close, Water Operations Manager
Shannon Wood, Business Services Technician

DATE: December 3, 2019

SUBJECT: Table Meadow Road Phase III
District Financed Waterline Extension (DFWLE)

OPERATIONS

RECOMMENDATION:

Review and evaluate adding Table Meadow Road Phase III to the DFWLE priority list in accordance with the District Financed Waterline Extension policy criteria; advise staff as appropriate.

BACKGROUND:

The District received a petition signed by thirteen (13) landowners to extend treated water connecting the loop on Table Meadow Road. Staff reviewed the area and proposes the potential project as a viable District Financed Waterline Extension project.

The area has been mapped and a boundary established based on project interest and orderly development of the distribution system using the current policy methods. The project proposes approximately 3,650 lf of 8-inch pipe, potentially serving 21 parcels. The signed petition meets the 50 percent interest threshold as established in the DFWLE program.


As illustrated on the map, there are 19 mainline connections and two (2) variance connections at this time. There appears to be no vacant parcels.

BUDGETARY IMPACT: To be determined.

Attachments (1):

- Area Map

F:\Engineering\Drafting\arcview\Table Meadows\TableMdwPhase3\WLE.mxd

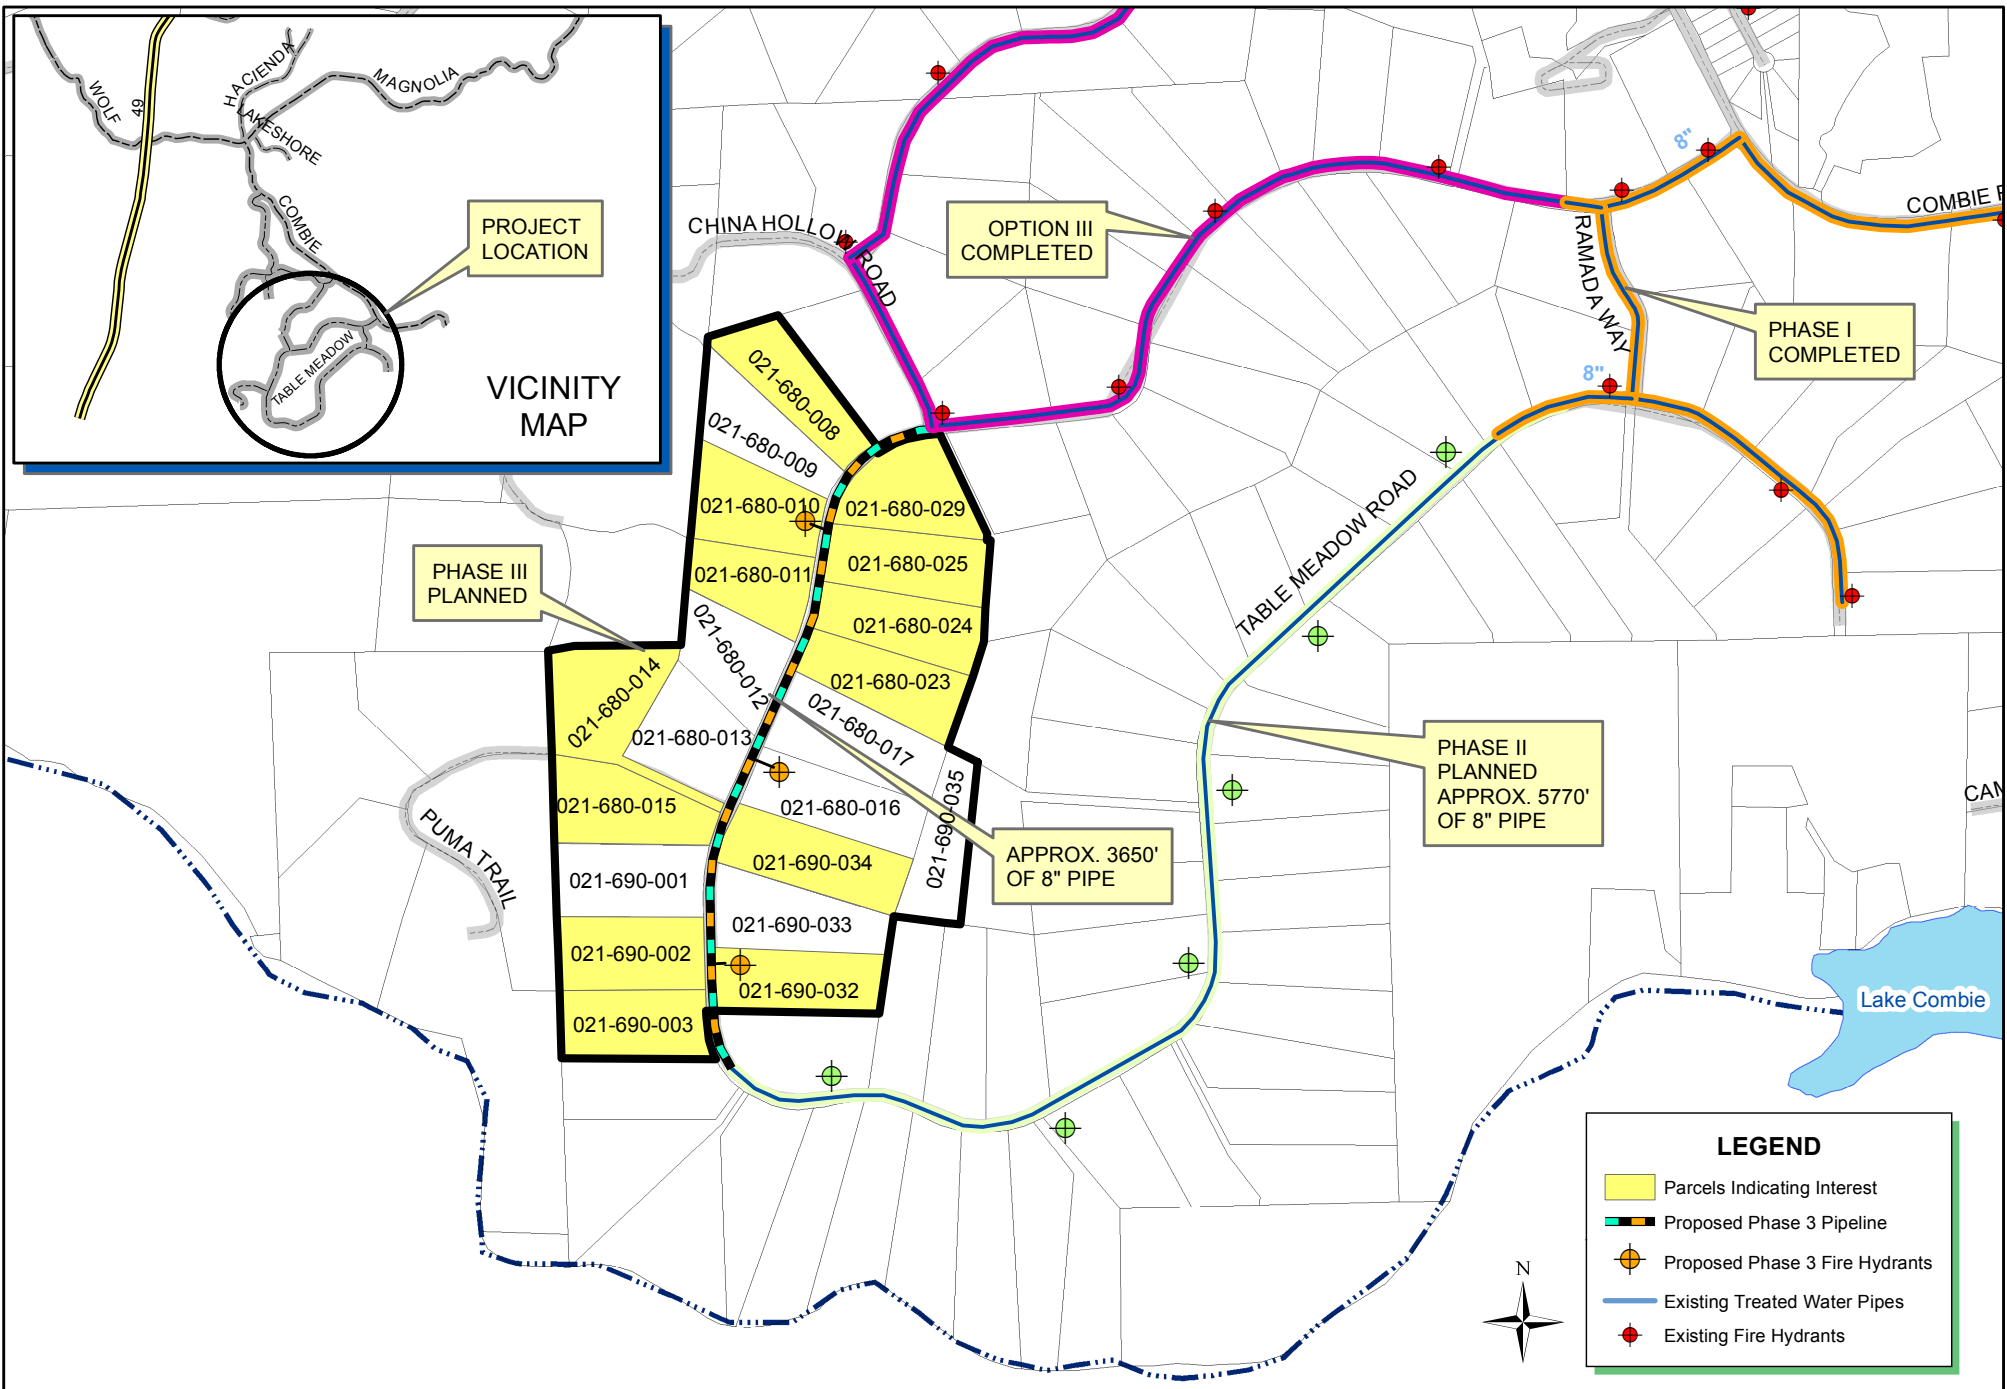

NEVADA IRRIGATION DISTRICT

NEVADA COUNTY -- PLACER COUNTY
GRASS VALLEY, CALIFORNIA

TABLE MEADOWS PHASE 3 DFWLE - DIVISION 3

Drawn By: D. HUNT Date: 11/12/2019 Scale: 1"=900'@8.5x11 Sheet: 1 of 1