



Nevada Irrigation District

1036 West Main Street • Grass Valley • CA 95945
(530) 273-6185 • www.nidwater.com

July 8, 2024

RE: Construction Notification - HARRIS ROAD DFWLE PROJECT – #2650
Site Address:

Dear Property Owner:

Nevada Irrigation District (NID) has contracted with **LaFleur Engineering** for construction of the Harris Road DFWLE Project (Project). You are receiving this notification as your commute habits may be impacted during construction. Construction is scheduled for **July 15, 2024, through October 31, 2024**.

The Project includes construction of the distribution main; installation of water services, fire hydrants, and appurtenances; trench “T” restoration, and site restoration. This project does not include edge-to-edge overlay. An overview map of the project location is on the reverse of this letter for your reference.

Regular working hours will be between the hours of 7:00 a.m. and 5:00 p.m., Monday through Friday, except holidays. Access to properties via public roads will be maintained for local residents, businesses, and emergency services (Police, Fire, Ambulatory, etc.). Construction is to occur within the roadway; please be aware of traffic control signs during construction. There may be a 15-minute delay so the contractor can provide a safe passage for vehicles. **During construction there will be no thru traffic to non-residents. Signage will be posted. Plates will be on-site to allow Emergency vehicle passage through the construction zone if needed.** The intent is to allow construction to progress as quickly as feasible.


We understand that this may be an inconvenience to you. Updates on the progress of the construction will be posted to our website at www.nidwater.com/harris-road-dfwle. If you have any questions or concerns regarding the construction, please contact **Construction Inspector, Chris Berg at 530-913-3139**, or the undersigned at 530-273-6185 Ext. 215 or herrera@nidwater.com.

Thank you in advance for your patience and cooperation during this project.

Sincerely,

Tonia M. Tabucchi Herrera
Senior Engineer

Cc: Chris Berg
LaFleur Engineering, Inc.

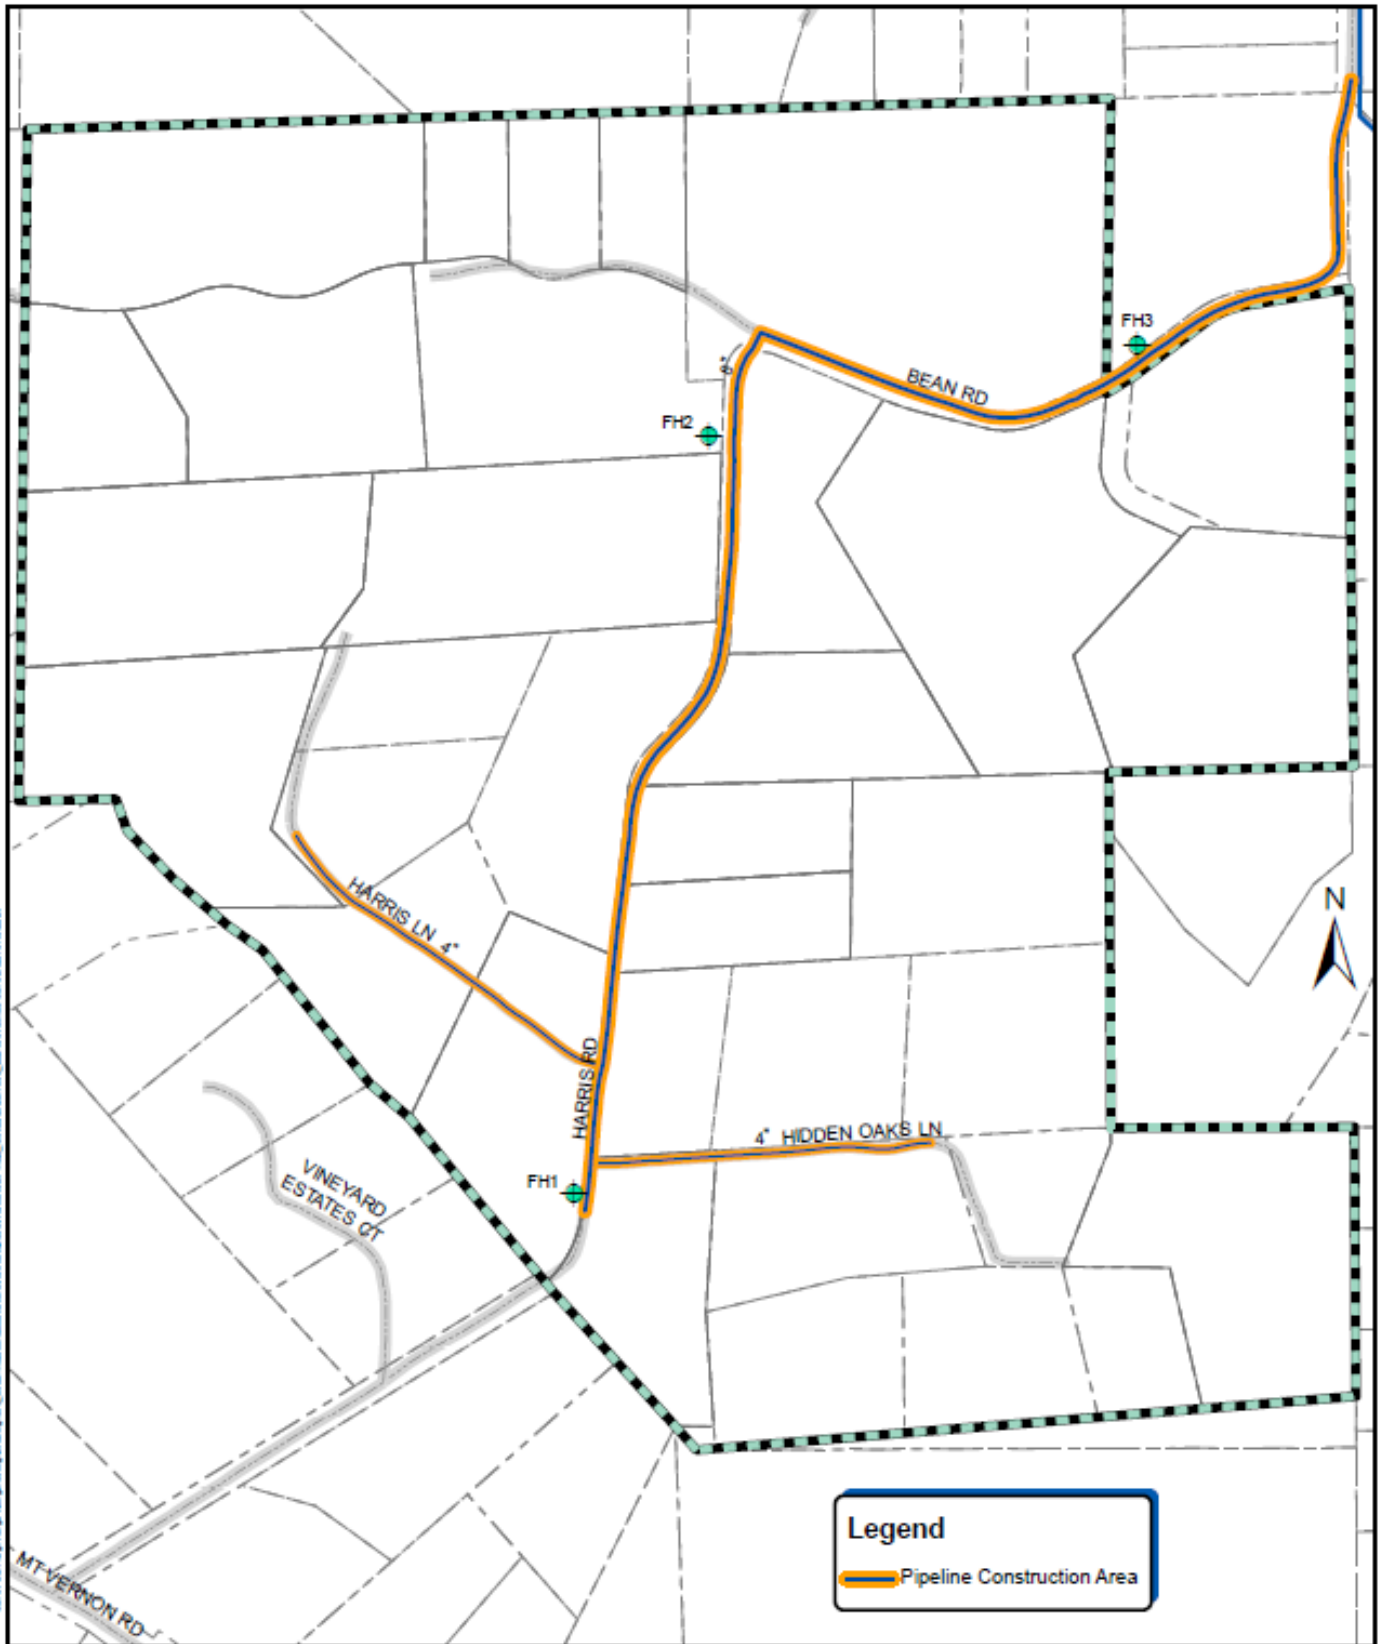

HARRIS ROAD DFWLE - DIVISION 4



Date: 6/18/2024
 Drawn By: L. HAMMER

NEVADA IRRIGATION DISTRICT
 NEVADA COUNTY - PLACER COUNTY
 GRASS VALLEY, CALIFORNIA

Scale: 1" = 340' @ 8.5x11
 Sheet 1 of 1